


2858
(ALCOVE BRACKET 1"x54")

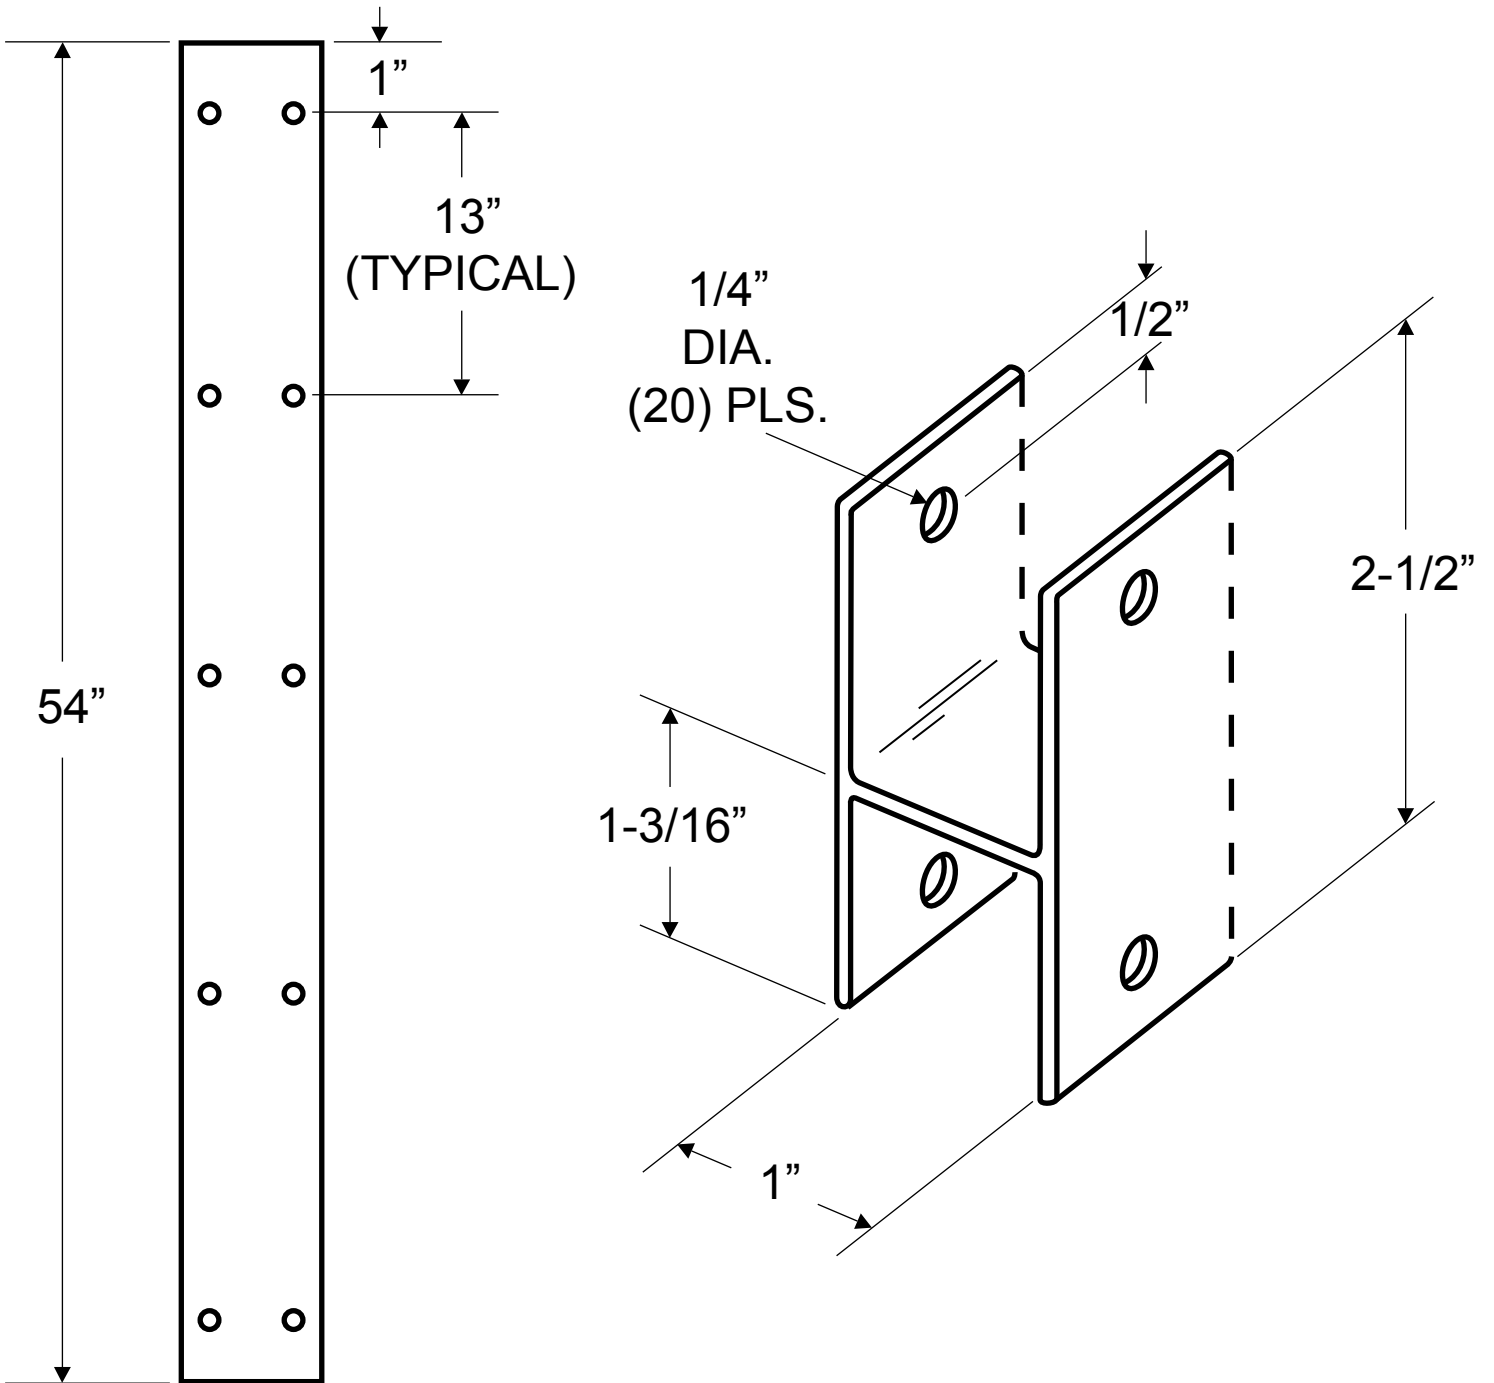

NOTE: ALL WALL THICKNESS AT 1/8"